
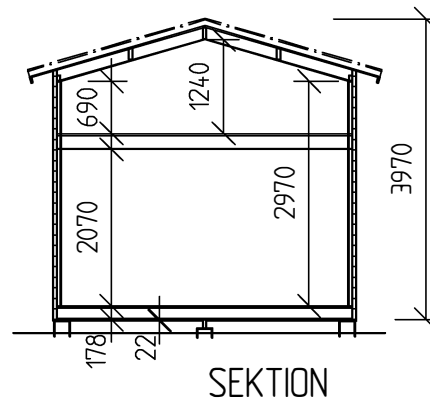
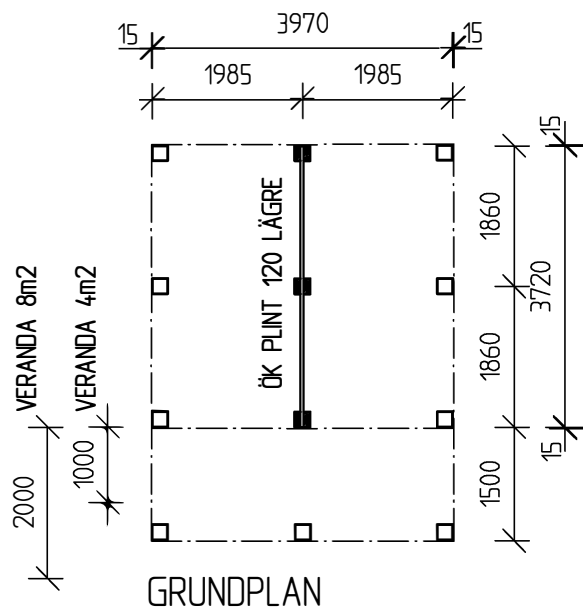
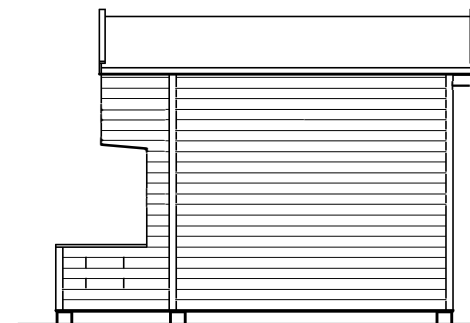


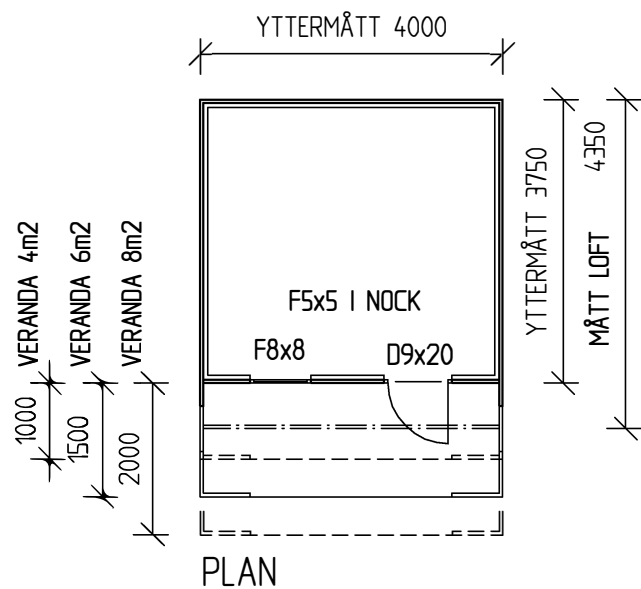

KEO SNICKERIER

KEOSTUGAN

15 m² + LOFT

Skala 1:100 | A4, Skala 1:50 | A2

DAT 20170307