




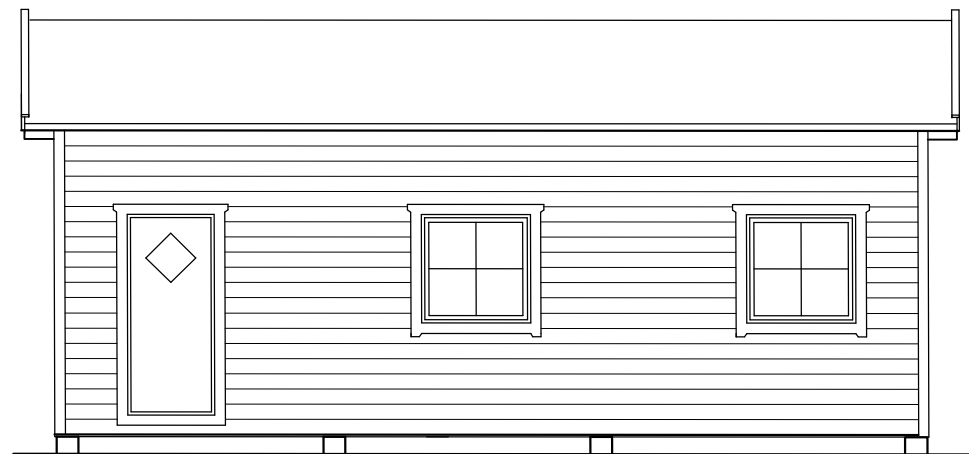


FASAD LÅNGSIDA, ENTRÉ

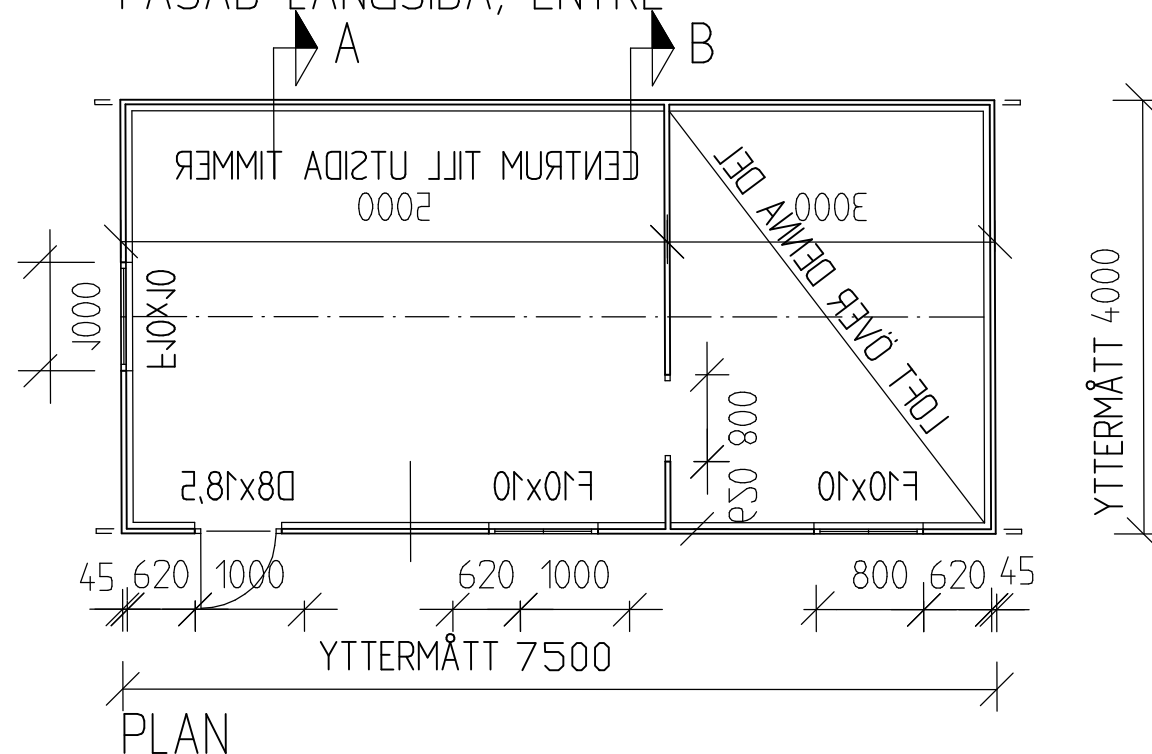


PLAN

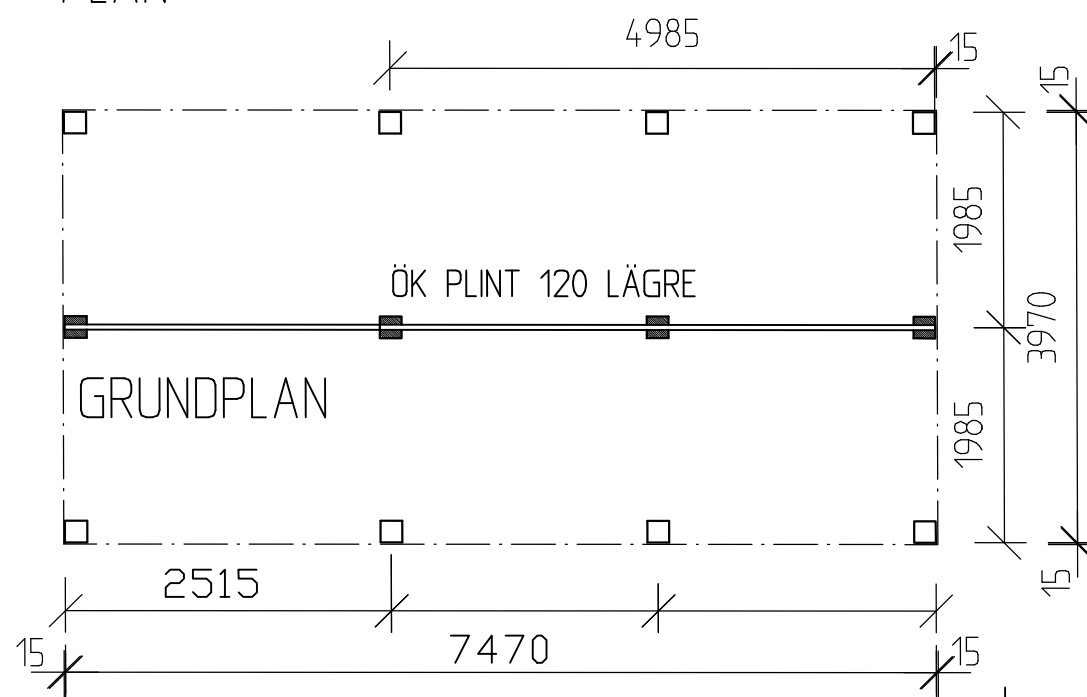



GRUNDPLAN

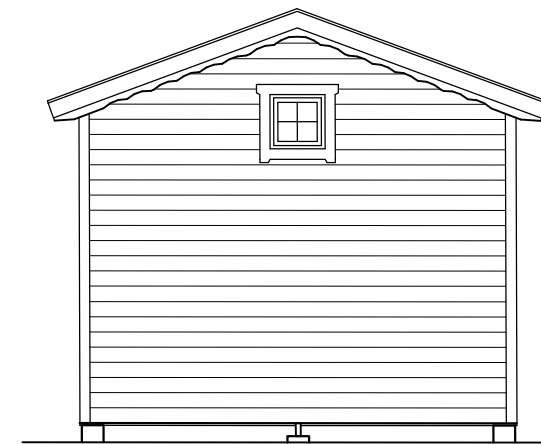

GAVELFASAD

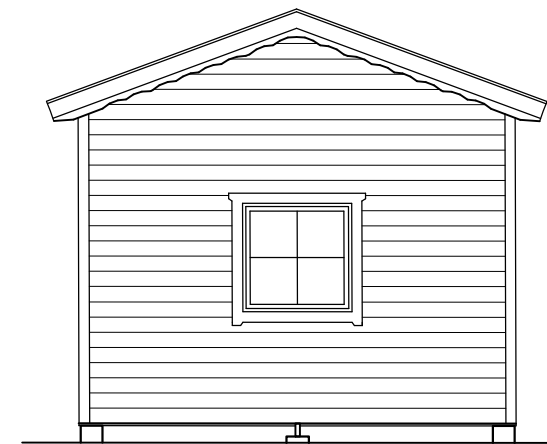

GAVELFASAD

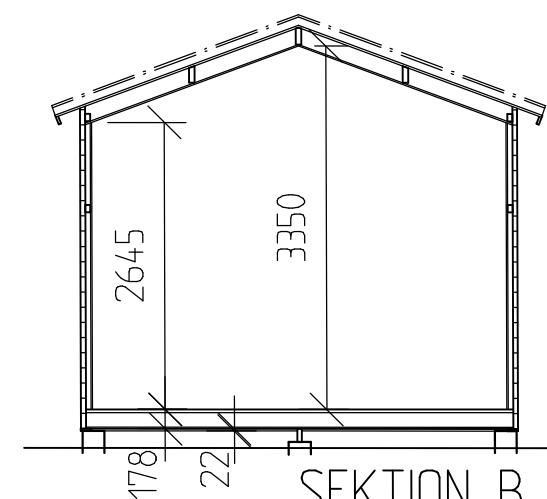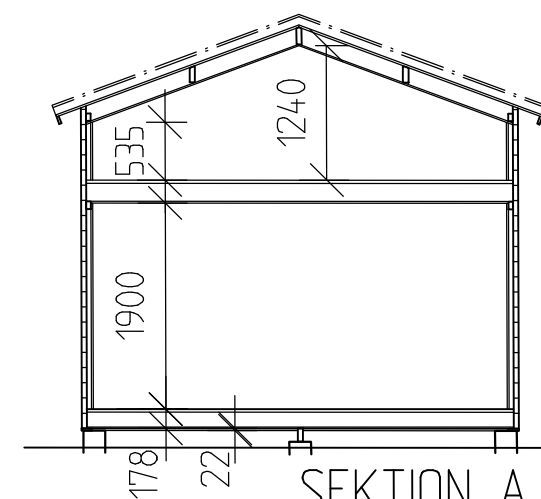

KEO SNICKERIER

FRITIDSHUS 30 KVM + LOFT

Skala 1:100 | A4, SKALA 1:50 | A2

METER

